

Valley County Planning and Zoning Department

219 N. Main
PO Box 1350
Cascade, ID 83611
www.co.valley.id.us
cherrick@co.valley.id.us
208-382-7115



Application for Vacations
of Plats, Portions Thereof,
Public Rights-of Ways,
or Easements

See Section 10-6-2 Valley County Code

Subject to I.C. 55-22 Underground Facilities Damage Prevention

TO BE COMPLETED BY THE PLANNING AND ZONING DEPARTMENT		☐ Check # <u>CC</u> or ☐ Cash
FILE # <u>VAC 25-001</u>		FEE \$ <u>500</u>
ACCEPTED BY _____		DEPOSIT _____
CROSS REFERENCE FILE(S): <u>Little Donner Tract II</u>		DATE <u>8-22-2025</u>
PROPOSED USE: <u>vacate utility easements between lots 29+30 + 30+33</u>		
☐ Vacation of Plat ☐ Vacation of Road and/or Right-of-Way ☒ Vacation of Utility Easement ☐ Other		

Name of Applicant(s): ALBIN ZRILE
Applicant's Signature: [Signature] Date: 8-22-2025
Mailing Address of Applicant(s): 10672 BAUCUM RD, WAXAHACHIE, TX 75167
Phone #: _____ email: _____

Required Attachments

1. Narrative describing property and the reason(s) for the request
2. Map, sketch, or plat showing the property and names and addresses of owners of adjoining property.
3. Letters from, or signatures on a petition, of each owner of adjoining property stating:
 - their approval of the proposed vacation,
 - their willingness to share in the costs,
 - they are aware that vacated property becomes part of adjoining property subject to the rights and easements of utilities.
4. Application for Release of Idaho Power Easement, if applicable.
5. An application processing fee of \$500.00.

Submit **ten copies** of all application materials with the fee to the Planning and Zoning Administrator a minimum of 45 days prior to the regularly scheduled Planning and Zoning meeting. Regularly scheduled meetings are held the second Thursday of each month. When an application is submitted, it will be reviewed in order to determine compliance with application requirements. A hearing date will be scheduled only after an application has been accepted as complete or if applicant requests the hearing in writing.

Intentionally left blank for double sided printing

00143

OK to Pg. 2, met. No. 86402, 10-14-75
 Streets indicated for Public Use.
 accepted by County 10-27-75
 Commissioner Minutes OK, 5 Pg. 335

LITTLE DONNER SUBDIVISION

TRACT II SHEET 1


A PORTION OF N $\frac{1}{2}$ NE $\frac{1}{4}$ SECTION 11
 TOWNSHIP 14 NORTH, RANGE 3 EAST, B.M.
 VALLEY COUNTY, IDAHO

A & B ENGINEERING ~ BOISE, IDAHO
 1975

LEGEND


- SECTION CORNER
- SUBDIVISION CORNER
1/8" x 30" STEEL PIN
- LOT CORNER
1/2" x 24" STEEL PIN
- LOT NUMBER
- CURVE NUMBER

CURVE DATA					
NO.	Δ DELTA	RADIUS	LENGTH	CHORD	BEARING
1	61°24'20"	97.48	104.47	99.54	N 83°36'00"W
2	61°24'20"	37.48	40.17	38.27	N 88°56'00"W
3	32°06'15"	202.52	113.48	112.00	S 49°18'45"W
4	32°06'15"	142.52	79.86	78.82	S 49°18'45"W
5	74°15'20"	29.65	38.43	35.79	S 6°06'50"W
6	70°31'50"	45.00	55.40	61.96	N 52°30'30"W
7	109°28'50"	45.00	85.99	73.49	N 37°29'50"E
8	70°31'50"	45.00	65.40	51.96	S 52°29'50"E
9	64°06'00"	30.35	35.02	33.11	N 64°03'55"W
10	72°35'55"	20.00	25.34	23.28	N 74°38'33"W
11	120°51'20"	45.00	94.92	78.28	S 33°13'00"E
12	86°21'30"	45.00	67.83	61.59	N 43°10'33"E
13	69°10'55"	45.00	54.34	51.09	N 34°53'55"W
14	88°08'08"	20.00	20.76	22.82	N 41°23'10"E
15	51°47'15"	116.43	105.24	101.69	N 71°13'15"W
16	53°20'30"	160.40	149.33	144.00	N 71°59'35"W
17	53°20'30"	100.40	93.47	90.15	N 71°59'35"W
18	62°42'05"	98.12	107.38	102.10	S 49°58'45"W
19	62°42'05"	38.12	41.72	39.67	S 49°58'45"W
20	62°55'15"	55.00	60.40	57.41	S 50°05'25"W
21	117°04'45"	55.00	112.39	93.83	N 31°54'40"W
22	87°17'35"	57.43	67.50	79.28	N 25°01'00"W
23	77°03'25"	28.00	26.90	24.92	N 30°08'10"W
24	48°11'25"	45.00	57.85	56.74	S 32°21'50"W
25	90°00'00"	45.00	70.69	63.64	S 36°35'50"E
26	138°11'30"	45.00	108.54	84.08	N 29°18'25"E
27	102°34'35"	20.00	35.93	31.29	N 59°51'50"E
28	134°05'50"	86.01	201.30	158.40	S 76°50'55"W
29	134°05'50"	26.01	60.87	47.90	S 76°50'55"W
30	136°51'50"	60.70	183.64	112.10	N 60°15'15"W
31	56°13'20"	146.85	144.10	138.38	N 36°58'50"E
32	83°20'35"	49.87	72.93	66.31	N 27°25'10"E
33	95°05'25"	8.52	14.14	12.57	N 61°47'50"W
34	53°42'20"	68.52	40.31	39.73	N 31°06'15"W
35	9°57'20"	151.02	26.24	26.21	S 64°36'25"E
36	71°27'45"	11.02	113.32	106.31	N 74°38'20"E
37	30°39'10"	151.02	80.60	79.24	N 59°14'05"E
38	88°36'38"	68.00	108.16	64.99	N 88°12'45"E
39	88°36'38"	8.00	12.37	11.18	N 88°12'45"E
40	54°58'45"	126.63	121.51	116.10	S 55°38'35"E
41	25°16'30"	66.63	28.23	28.02	S 68°59'45"E
42	30°42'15"	66.63	35.71	35.28	S 41°30'22"E
43	66°44'30"	25.72	29.96	28.29	S 59°31'30"E
44	66°44'30"	85.72	99.85	14.30	S 59°31'30"E
45	47°45'40"	66.13	55.13	53.54	N 63°13'25"E
46	47°45'40"	126.13	105.14	102.12	N 63°13'25"E

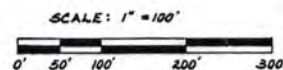

N 50°49'10"W L-N 4.975
 N 40°58'50"E

(126.04 - 113.85)
 (139.25 - 116.00)

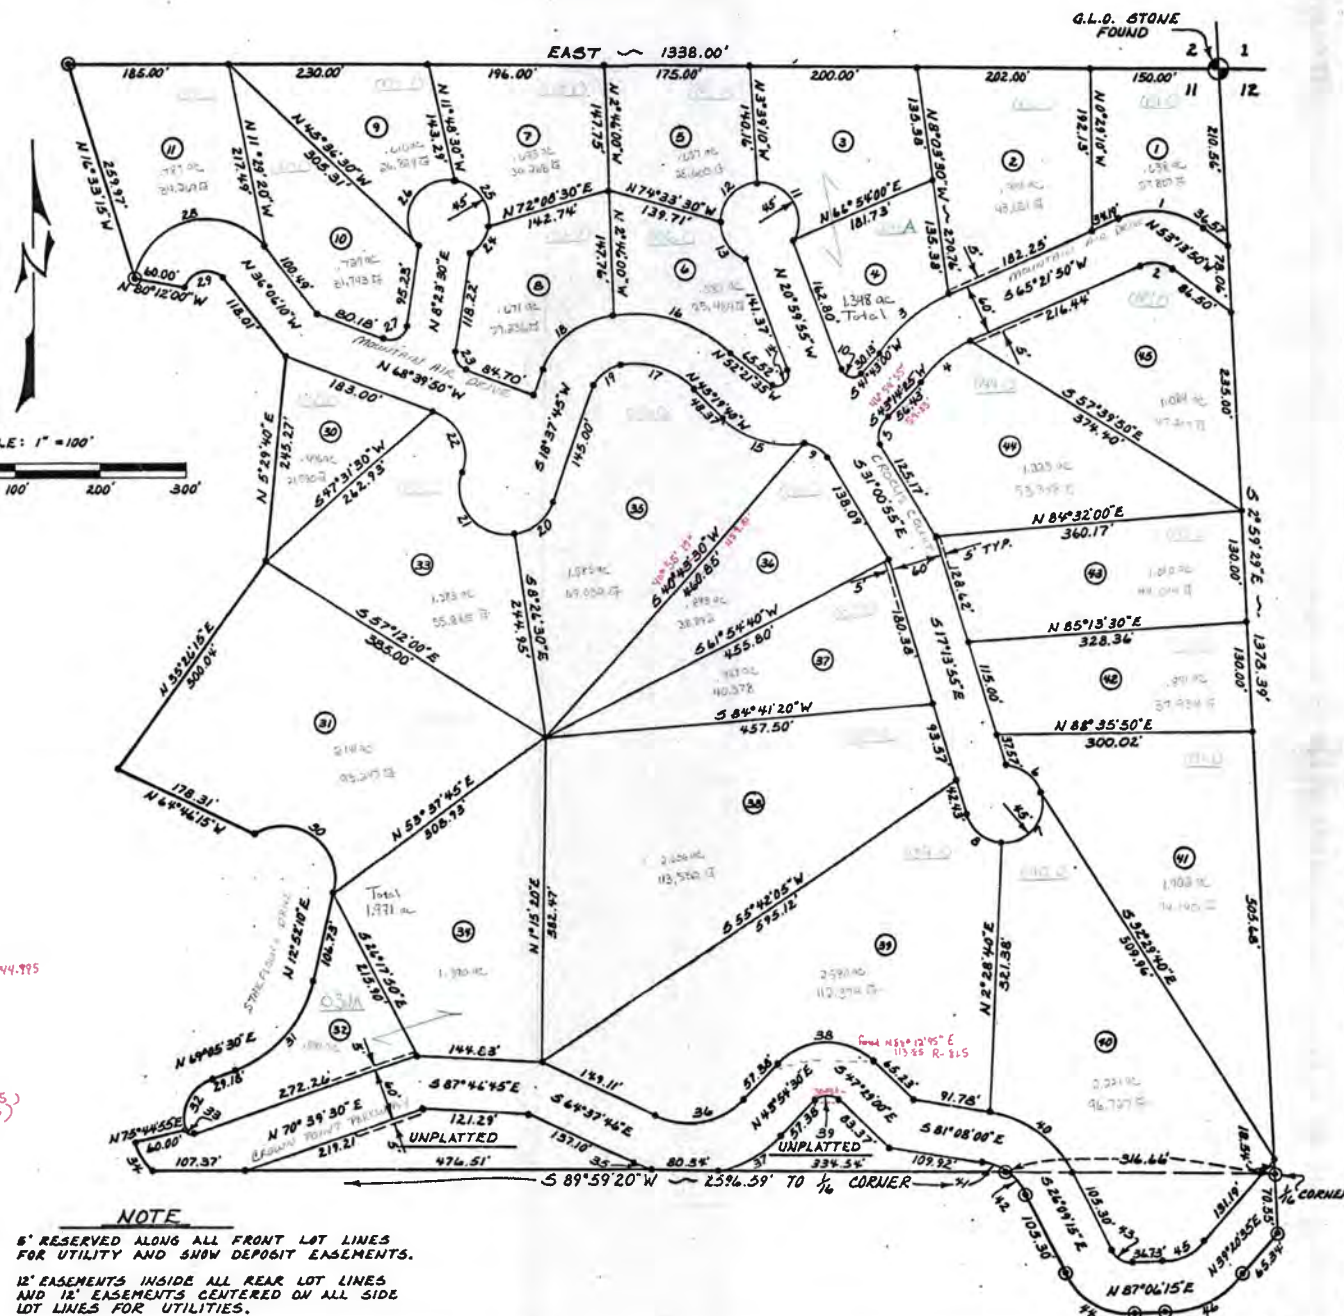

NOTE

6' RESERVED ALONG ALL FRONT LOT LINES
 FOR UTILITY AND SNOW DEPOSIT EASEMENTS.

12' EASEMENTS INSIDE ALL REAR LOT LINES
 AND 12' EASEMENTS CENTERED ON ALL SIDE
 LOT LINES FOR UTILITIES.

LITTLE DONNER SUBDIVISION TRACT II SHEET 2

A PORTION OF N $\frac{1}{2}$ NE $\frac{1}{4}$ SECTION 11 TOWNSHIP 14 NORTH, RANGE 3 EAST, B.M.
VALLEY COUNTY, IDAHO

A & B ENGINEERING ~ BOISE, IDAHO
1975

RP 0 0143

LEGEND


- SECTION CORNER
- SUBDIVISION CORNER
3/4" x 30" STEEL PIN
- LOT CORNER
1/2" x 24" STEEL PIN
- LOT NUMBER
- CURVE NUMBER


CURVE DATA					
NO.	Δ	DELTA	RADIUS	LENGTH	CHORD
47	134°05'50"	26.01	40.87	47.90	N 76°50'55"E
48	106°34'40"	15.00	27.90	24.05	S 63°05'20"W
49	106°34'40"	75.00	139.51	120.25	S 63°05'20"W
50	20°59'55"	343.44	125.87	125.17	N 53°07'22"W
51	20°59'55"	403.44	147.86	147.03	N 53°07'22"W
52	104°44'40"	9.19	16.80	14.54	N 85°00'17"E
53	92°36'35"	72.45	117.10	104.77	N 78°56'14"E
54	65°51'00"	27.50	31.41	29.89	S 87°40'55"E
55	58°31'30"	125.71	128.41	122.90	N 88°39'20"E
56	97°37'20"	10.00	17.04	15.05	N 69°06'25"E
57	106°50'20"	45.40	121.95	105.03	N 35°07'25"W
58	129°33'30"	91.63	207.20	165.79	N 50°29'53"E
59	21°19'00"	343.53	127.81	127.08	S 54°03'50"E
60	13°26'40"	343.53	80.40	80.42	S 36°41'00"E
61	94°43'55"	45.00	74.43	66.23	S 30°46'00"E
62	180°00'00"	68.00	213.63	136.00	S 3°19'25"W
63	180°00'00"	68.00	213.63	136.00	S 3°19'25"W
64	111°21'35"	70.51	137.03	116.44	S 80°59'50"E
65	111°21'35"	10.51	20.43	17.36	S 80°59'50"E
66	24°19'55"	201.98	65.75	85.12	S 12°31'15"W
67	24°19'55"	261.98	111.23	110.40	S 12°31'15"W
68	89°44'00"	60.04	94.03	84.71	S 44°36'35"E
69	44°05'20"	120.04	92.37	90.11	S 21°41'15"E
70	45°38'40"	120.04	95.63	93.12	S 66°33'15"E
71	89°40'00"	45.12	70.41	63.62	N 45°47'25"E
72	60°36'40"	60.70	64.21	61.16	N 31°15'05"E
73	136°51'50"	60.70	153.56	112.90	S 50°15'15"E
74	56°15'20"	146.65	144.10	138.38	S 58°58'50"W
75	83°20'38"	109.87	160.67	146.09	S 27°25'10"W
76	83°20'38"	44.87	72.93	66.31	S 27°25'10"W
77	35°42'20"	60.52	40.31	39.73	S 31°06'15"E

SCALE: 1"=100'



NOTE
5' RESERVED ALONG ALL FRONT LOT LINES
FOR UTILITY AND SNOW DEPOSIT EASEMENTS.
12' EASEMENTS INSIDE ALL REAR LOT LINES
AND 12' EASEMENTS CENTERED ON ALL SIDE
LOT LINES FOR UTILITIES.

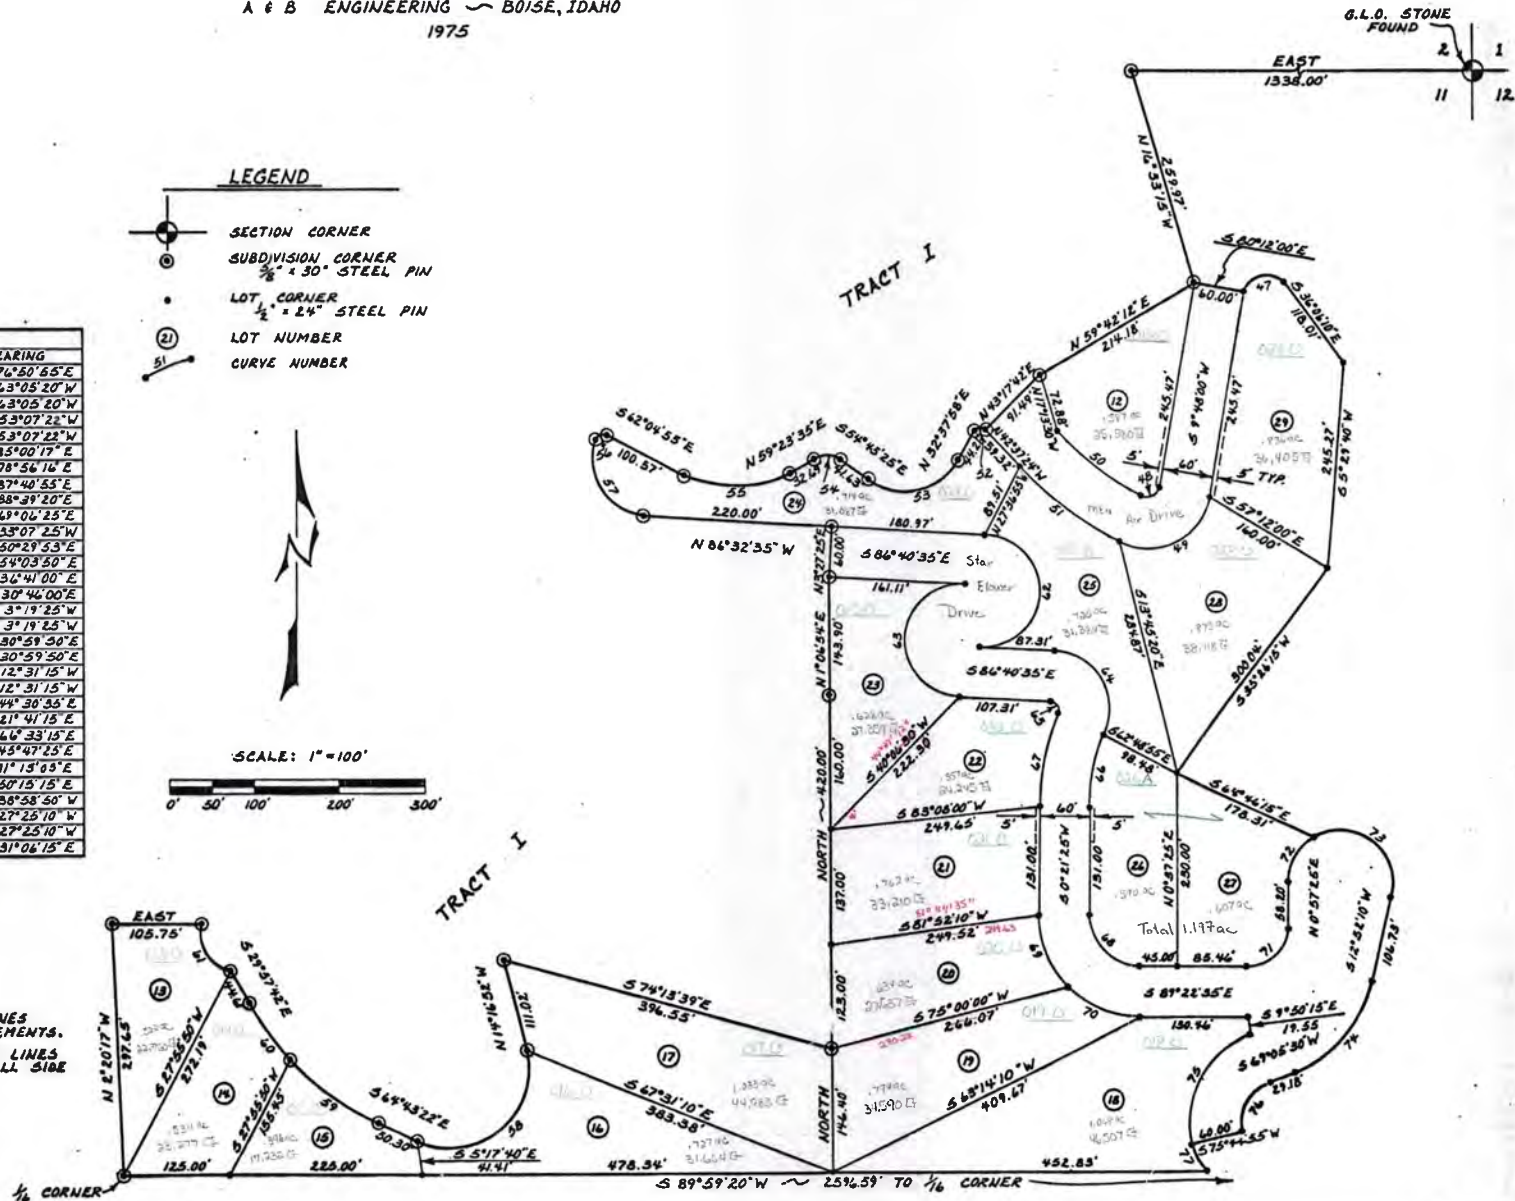

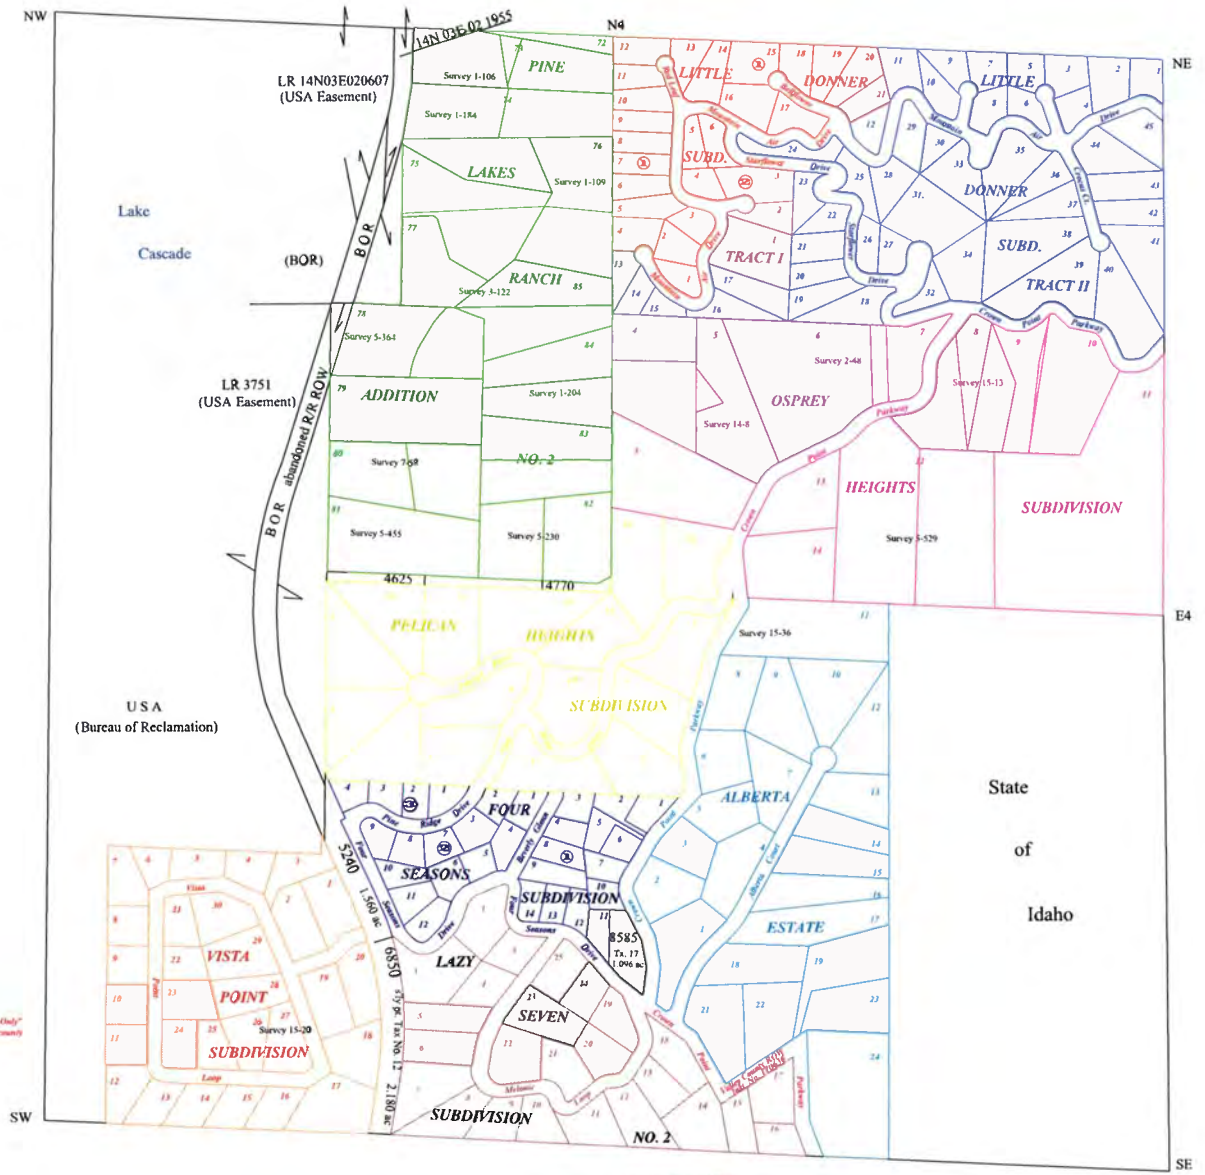

This Drawing is to be Used for Reference Purposes ONLY. The County is NOT Responsible for Any Inaccuracies Contained Herein

PLAT TITLE

T
W
P
·
1
4
N

R
O
3
E

S
E
C
·
1
1

VALLEY COUNTY
Cartography Dept.
Assessor's Office
Cascade, ID 83611

Filename:
Valley County Base Map
Scale: 1" = 400 ft.
Date: 12/12/2024
Drawn by: L. Frederick

for Engineer's affidavit see
let #73509
C.C.R. 130173

Sanitary restriction in force
under Title 50
Chapter 13, Idaho Code

LITTLE DONNER SUBDIVISION

TRACT II SHEET 1

A PORTION OF N½ NE¼ SECTION 11
TOWNSHIP 14 NORTH, RANGE 3 EAST, B.M.
VALLEY COUNTY, IDAHO

A & B ENGINEERING ~ BOISE, IDAHO
1975

LEGEND

- SECTION CORNER
- SUBDIVISION CORNER
3/8" x 30" STEEL PIN
- LOT CORNER
1/2" x 24" STEEL PIN
- LOT NUMBER
- CURVE NUMBER


SCALE: 1" = 100'



NO.	Δ DELTA	RADIUS	LENGTH	CHORD	BEARING
1	61°24'20"	97.48	104.47	99.34	N 83°36'03" W
2	61°24'20"	37.48	40.17	38.17	N 88°56'00" W
3	32°06'15"	202.52	113.48	112.00	S 44°18'45" W
4	32°06'15"	142.52	79.86	78.82	S 44°18'45" W
5	74°15'20"	29.65	38.43	35.79	S 4°06'30" W
6	70°31'50"	45.00	55.40	51.96	N 52°30'30" E
7	109°28'50"	45.00	85.99	73.49	N 37°29'30" E
8	70°31'50"	45.00	55.40	51.96	S 52°29'30" E
9	44°06'00"	30.35	35.02	33.11	N 64°03'55" W
10	72°35'55"	20.00	25.34	23.68	N 74°38'35" W
11	120°31'20"	45.00	94.92	78.28	S 35°13'00" E
12	86°21'30"	45.00	67.83	61.39	N 43°10'35" E
13	69°10'55"	45.00	54.34	51.09	N 39°35'35" W
14	88°08'05"	20.00	30.76	27.82	N 44°23'10" E
15	51°47'15"	116.43	105.24	101.69	N 71°13'15" W
16	58°20'30"	160.40	149.33	144.00	N 71°59'35" W
17	53°20'30"	100.40	93.47	90.13	N 71°59'35" W
18	62°42'05"	98.12	107.38	102.10	S 49°58'45" W
19	62°42'05"	38.12	41.72	39.67	S 49°58'45" W
20	62°55'15"	55.00	60.40	57.41	S 50°05'25" W
21	117°04'45"	55.00	112.39	93.83	N 39°54'40" W
22	87°17'35"	57.43	87.50	79.28	N 25°01'00" W
23	77°03'25"	20.00	26.90	24.92	N 30°08'10" W
24	48°11'25"	45.00	37.85	36.74	S 52°21'30" W
25	90°00'00"	45.00	70.69	63.64	S 36°35'50" E
26	138°11'30"	45.00	108.54	84.08	N 29°18'25" E
27	102°56'35"	20.00	35.93	31.29	N 59°51'50" E
28	134°05'50"	84.01	201.30	158.40	S 76°50'35" W
29	134°05'50"	26.01	60.87	47.90	S 76°50'35" W
30	136°51'50"	60.70	153.56	112.90	N 50°13'15" W
31	36°13'20"	146.85	144.10	138.38	N 38°58'50" E
32	83°20'35"	79.87	78.93	66.31	N 27°23'10" E
33	95°05'25"	8.52	14.14	12.87	N 61°47'50" W
34	33°42'20"	68.52	40.31	39.73	N 31°06'15" W
35	9°57'20"	151.02	26.24	26.21	S 69°36'25" E
36	71°27'45"	91.02	113.52	106.31	N 79°38'20" E
37	30°39'10"	151.02	80.80	79.84	N 59°14'05" E
38	88°36'30"	68.00	105.16	94.99	N 88°12'45" E
39	88°36'30"	8.00	12.37	11.18	N 88°12'45" E
40	51°58'45"	126.63	121.51	116.90	S 53°38'35" E
41	29°16'30"	66.63	28.23	28.02	S 68°59'45" E
42	30°42'15"	66.63	35.71	35.28	S 41°30'22" E
43	66°44'30"	25.72	21.16	28.21	S 59°31'30" E
44	66°44'30"	85.72	91.85	94.30	S 59°31'30" E
45	47°45'40"	66.13	55.13	53.34	N 63°13'23" E
46	47°45'40"	126.13	105.14	102.12	N 63°13'23" E

NOTE

5' RESERVED ALONG ALL FRONT LOT LINES
FOR UTILITY AND SNOW DEPOSIT EASEMENTS.
12' EASEMENTS INSIDE ALL REAR LOT LINES
AND 12' EASEMENTS CENTERED ON ALL SIDE
LOT LINES FOR UTILITIES.

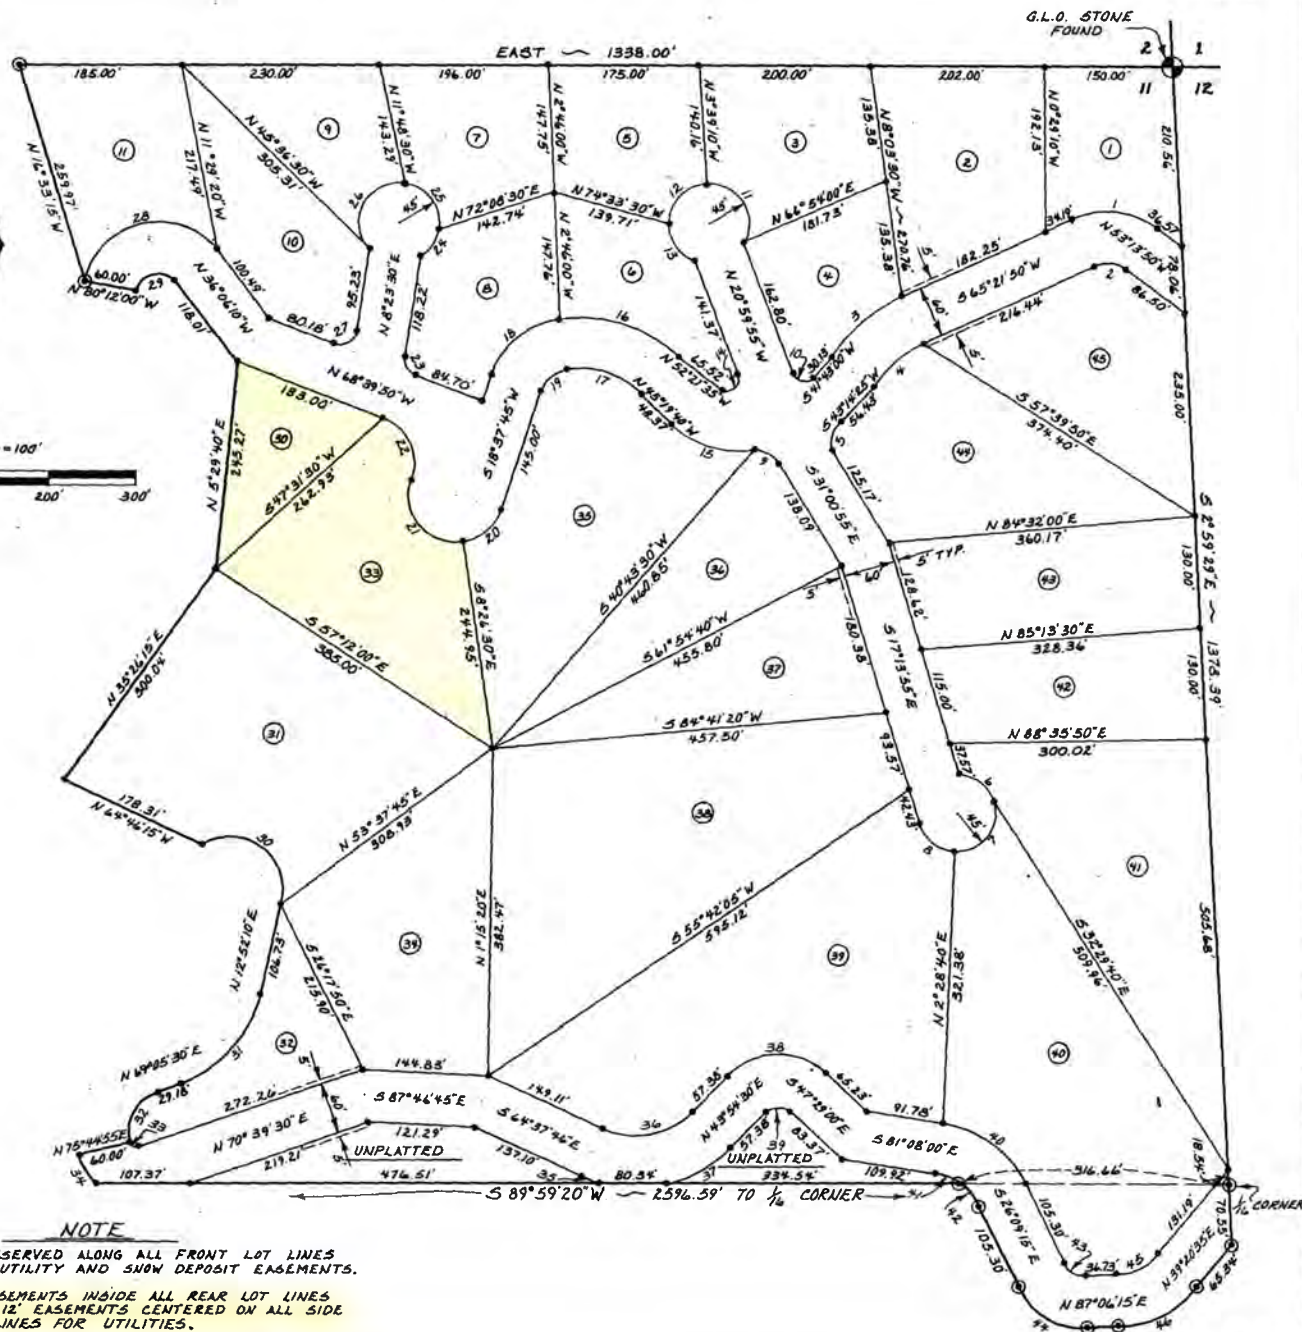

LITTLE DONNER SUBDIVISION

TRACT II

SHEET 2

A PORTION OF N $\frac{1}{2}$ NE $\frac{1}{4}$ SECTION 11 TOWNSHIP 14 NORTH, RANGE 3 EAST, B.M.
VALLEY COUNTY, IDAHO

A & B ENGINEERING ~ BOISE, IDAHO
1975

Sanitary restriction in force
under Title 50
Chapter 11, Idaho Code.

LEGEND

- SECTION CORNER
- SUBDIVISION CORNER
3/8" x 30" STEEL PIN
- LOT CORNER
1/2" x 24" STEEL PIN
- LOT NUMBER
- CURVE NUMBER

CURVE DATA


CURVE DATA						
NO.	Δ	DELTA	RADIUS	LENGTH	CHORD	BEARING
47	134°05'50"	26.01	60.87	47.90	N76°50'55"E	
48	106°34'40"	15.00	27.90	24.05	S63°05'20"W	
49	106°34'40"	75.00	139.51	120.25	S63°05'20"W	
50	20°59'55"	343.44	125.87	125.17	N53°07'22"W	
51	20°59'55"	403.44	147.86	147.03	N53°07'22"W	
52	104°44'40"	9.19	16.80	14.56	N85°00'17"E	
53	92°36'35"	72.45	117.10	104.77	N78°56'16"E	
54	65°51'00"	27.50	31.61	29.89	S87°40'55"E	
55	58°31'30"	123.71	128.41	122.90	N88°39'20"E	
56	97°37'20"	10.00	17.04	15.05	N69°06'25"E	
57	106°50'20"	65.40	121.95	105.03	N33°07'25"W	
58	129°33'30"	91.63	207.20	165.79	N50°29'33"E	
59	21°19'00"	343.53	127.81	127.08	S54°03'50"E	
60	13°26'40"	343.53	80.60	80.42	S36°41'00"E	
61	94°45'55"	45.00	74.43	66.23	S30°44'00"E	
62	180°00'00"	68.00	213.63	136.00	S3°19'25"W	
63	180°00'00"	68.00	213.63	136.00	S3°19'25"W	
64	111°21'35"	70.51	137.03	116.44	S30°29'30"E	
65	111°21'35"	10.51	20.43	17.36	S30°29'30"E	
66	24°19'55"	201.98	85.75	85.12	S12°31'15"W	
67	24°19'55"	261.98	111.23	110.40	S12°31'15"W	
68	89°44'00"	60.04	94.03	84.71	S44°30'35"E	
69	44°05'20"	120.04	92.37	90.11	S21°41'15"E	
70	45°38'40"	120.04	95.63	93.12	S64°33'15"E	
71	89°40'00"	45.12	70.61	63.62	N45°47'25"E	
72	60°36'40"	60.70	64.21	61.26	N31°15'05"E	
73	136°51'50"	60.70	153.56	112.90	S50°15'15"E	
74	56°13'20"	146.65	144.10	138.38	S38°58'50"W	
75	83°20'35"	109.87	160.67	146.09	S27°25'10"W	
76	83°20'35"	49.87	72.93	66.31	S27°25'10"W	
77	35°42'20"	68.52	40.31	39.73	S31°06'15"E	

SCALE: 1"=100'



NOTE

5' RESERVED ALONG ALL FRONT LOT LINES
FOR UTILITY AND SNOW DEPOSIT EASEMENTS.
12' EASEMENTS INSIDE ALL REAR LOT LINES
AND 12' EASEMENTS CENTERED ON ALL SIDE
LOT LINES FOR UTILITIES.

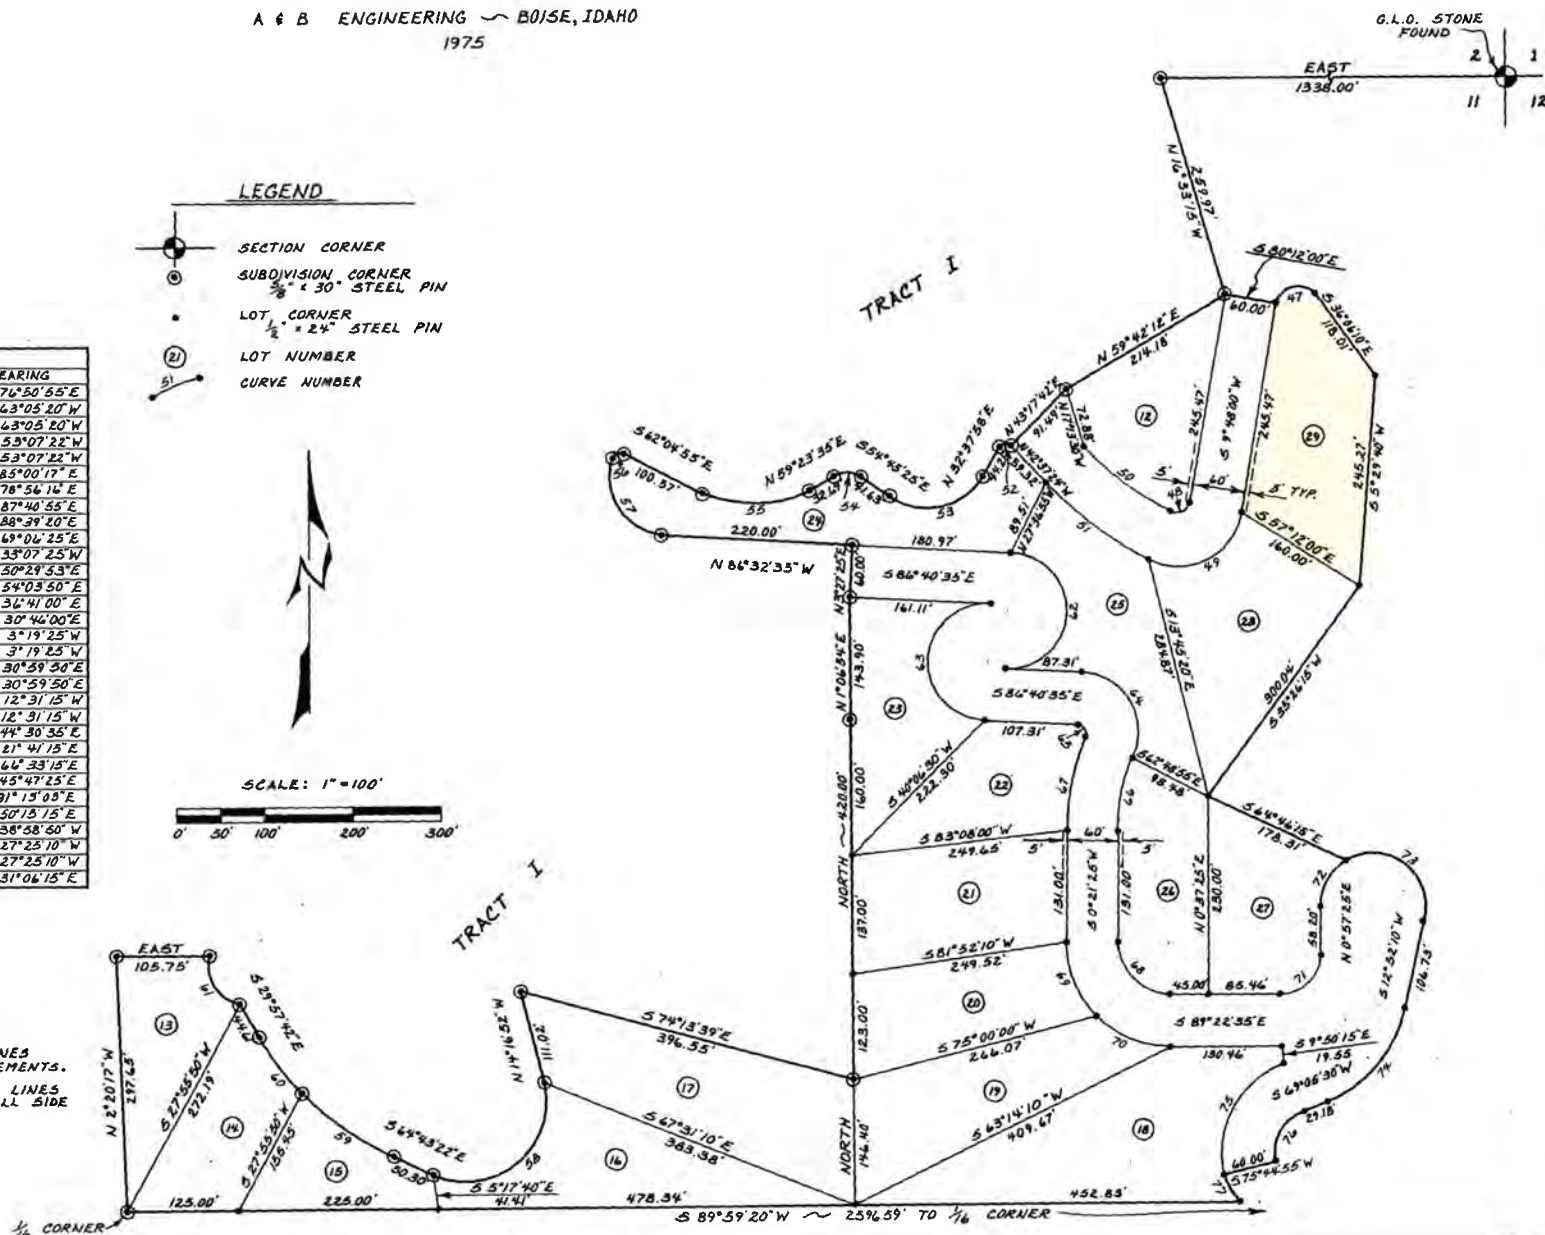

CERTIFICATE OF OWNERS

KNOW ALL MEN BY THESE PRESENTS: that we the undersigned are the owners of the following described real property, a parcel of land in the N $\frac{1}{2}$ NE $\frac{1}{4}$ Sec. 11, T. 14 N., R. 3 E., B.M. Valley County, Idaho, described as beginning at the NE corner of said Sec. 11; thence S 2° 59' 29" E, 1307.84 feet along the section line; thence S 89° 59' 20" W, 2596.59 feet; thence N 2° 20' 17" W, 297.65 feet; thence East, 105.75 feet; thence along a curve to the left having a radius of 45.00 feet and a chord bearing S 30° 45' 59" E, 66.23 feet; thence S 29° 57' 42" E, 44.61 feet; thence along a curve to the left having a radius of 343.53 feet and a chord bearing S 47° 20' 32" E, 205.24 feet; thence S 64° 43' 22" E, 50.30 feet; thence along a curve to the left having a radius of 91.63 feet and a chord bearing N 50° 29' 53" E, 165.79 feet; thence N 14° 16' 52" W, 111.02 feet; thence S 74° 13' 39" E, 396.55 feet; thence North, 420.00 feet; thence N 1° 06' 54" E, 143.90 feet; thence N 3° 27' 25" E, 60.00 feet; thence N 86° 32' 35" W, 220.00 feet; thence along a curve to the right having a radius of 65.40 feet and a chord bearing N 33° 07' 25" W, 105.03 feet; thence along a curve to the right having a radius of 1000 feet and a chord bearing N 6° 06' 25" E, 15.05 feet; thence S 62° 04' 55" E, 100.57 feet; thence along a curve to the left having a radius of 125.71 feet and a chord bearing N 88° 39' 20" E, 122.90 feet; thence N 59° 23' 35" E, 32.69 feet; thence along a curve to the right having a radius of 27.50 feet and a chord bearing S 87° 40' 55" E, 29.89 feet; thence S 54° 45' 25" E, 41.63 feet; thence along a curve to the left having a radius of 72.45 feet and a chord bearing N 78° 56' 16" E, 104.77 feet; thence N 32° 37' 58" E, 44.21 feet; thence along a curve right having a radius of 9.19 feet and a chord bearing N 85° 00' 17" E, 14.56 feet; thence N 43° 17' 42" E, 91.49 feet; thence N 59° 42' 12" E, 214.18 feet; thence N 16° 33' 15" W, 259.97 feet; thence East, 1338.00 feet along the section line to the point of beginning the NE corner of said Sec. 11. And beginning at the N $\frac{1}{4}$ corner common to sections 11 and 12, thence S 89° 59' 20" W, 316.66 feet; thence along the arc of a curve having a radius of 66.63 feet and a chord bearing S 41° 30' 22" E, 35.28 feet; thence S 26° 09' 15" E, 105.30 feet; thence along a curve to the left having a radius of 85.72 feet and a chord bearing S 59° 31' 30" E, 94.30 feet; thence N 87° 06' 15" E, 36.73 feet; thence along a curve to the left having a radius of 126.13 feet and a chord bearing N 63° 13' 25" E, 102.12 feet; thence N 39° 20' 35" E, 65.34 feet; thence N 2° 59' 29" W, 70.55 feet to the place of beginning.

The streets shown on this plat are hereby dedicated to the use of the public and the easements indicated on said plat are not dedicated to the public but the right to use said easements is hereby reserved for public utilities, ditches, snow removal and any other uses as designated hereon and no permanent structures are to be erected within the lines of said easements.

In witness whereof, we have hereunto set our hands this 14th day of DECEMBER 1975.

<u>Barnard & Co.</u>	<u>Callenders Inc.</u>	<u>East Side Developers, a partnership</u>
<u>Richard P. Clark</u>	<u>Frank D. Callender</u>	<u>John Wyman</u>
<u>James C. Mitchell</u>	<u>Sollie R. Callender</u>	<u>Dale Josephson</u>
		<u>Ralph Gines</u>
		<u>Oscar Paulson</u>

ACKNOWLEDGEMENT

(State of Idaho ~ County of) S.S.

On this 14th day of DECEMBER 1975, before me the undersigned, a Notary Public in and for the said state, personally appeared Richard P. Clark and James C. Mitchell known to me to be the Vice-President and Secretary of Barnard & Co. and Frank D. Callender and Sollie R. Callender known to me to be the President and Secretary of Callenders Inc. and John Wyman, Dale Josephson, Ralph Gines, Oscar Paulson known to me to be general partners in East Side Developers, a general partnership, and executed this instrument on behalf of said corporations and partnership, and acknowledged to me that such corporations and partnership executed the same.

IN WITNESS WHEREOF, I have hereunto set my hand on the day and year in this certificate first above written.

Commission Expires 9/5/78

Marcia E. Eguen
Notary Public Residing at Boise, Idaho

CERTIFICATE OF ENGINEER

I, Donald J. Watts, do hereby certify that I am a professional engineer licensed by the state of Idaho, and that this plat of LITTLE DONNER SUBDIVISION TRACT II as described in the certificate of owners and the attached plat was drawn from an actual survey made on the ground under my direct supervision and accurately represents the points plotted thereon, and in the conformity with the laws of Idaho code relating to plats and surveys.



Donald J. Watts
Donald J. Watts

CERTIFICATE OF COUNTY SURVEYOR

I, Robert E. Smith, County Surveyor for Valley County, Idaho, certify that I have checked this plat of LITTLE DONNER SUBDIVISION TRACT II and that it complies with the state of Idaho code relating to plats and surveys.

10/9/78
date



APPROVAL OF COUNTY ZONING COMMISSION

Accepted and approved this 8th day of OCTOBER, 1975, by the County Zoning Commission, of Valley County, Idaho.

By Paul H. Shewen
Chairman, of the County Zoning Commission

Attest
By Robert E. Smith
Secretary, of the County Zoning Commission

APPROVAL OF BOARD OF COUNTY COMMISSIONERS

Accepted and approved this 14th day of DECEMBER, 1975, by the Board of County Commissioners of Valley County, Idaho.

By Frank W. Hall
Chairman, of the Board of County Commissioners

Attest
By Paul H. Shewen
County Clerk

86402

STATE OF IDAHO, }
County of Valley, }

I hereby certify that this instrument was filed for record at the request of

Paul H. Shewen
at 10 minutes past 5

o'clock P.M. This 14

day of October 1975

in my office and duly recorded in


Book 6 of Plats

at Page 3


By P. H. Shewen Ex-Officio Recorder

By P. H. Shewen Deputy

Fees \$ 75.00

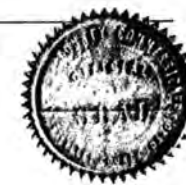

I AM REQUESTING VACATING INTERIOR LOT LINE UTILITY
EASEMENTS BETWEEN LOTS 29 & 30 AND 30 & 33 OF THE
LITTLE DONNER SUBDIVISION TRACT 2.

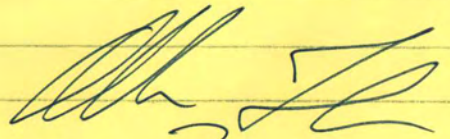
ALBIN ZRICE
8.22.2025

SUNDANCE LAND SURVEYS
ARON BELL 208 860-8396

ARONBELL@SUNDANCELANDSURVEYS.COM
P.O. BOX 164 IDAHO CITY, ID. 83413